


ST. CLAIR RIVER

RIVERSIDE

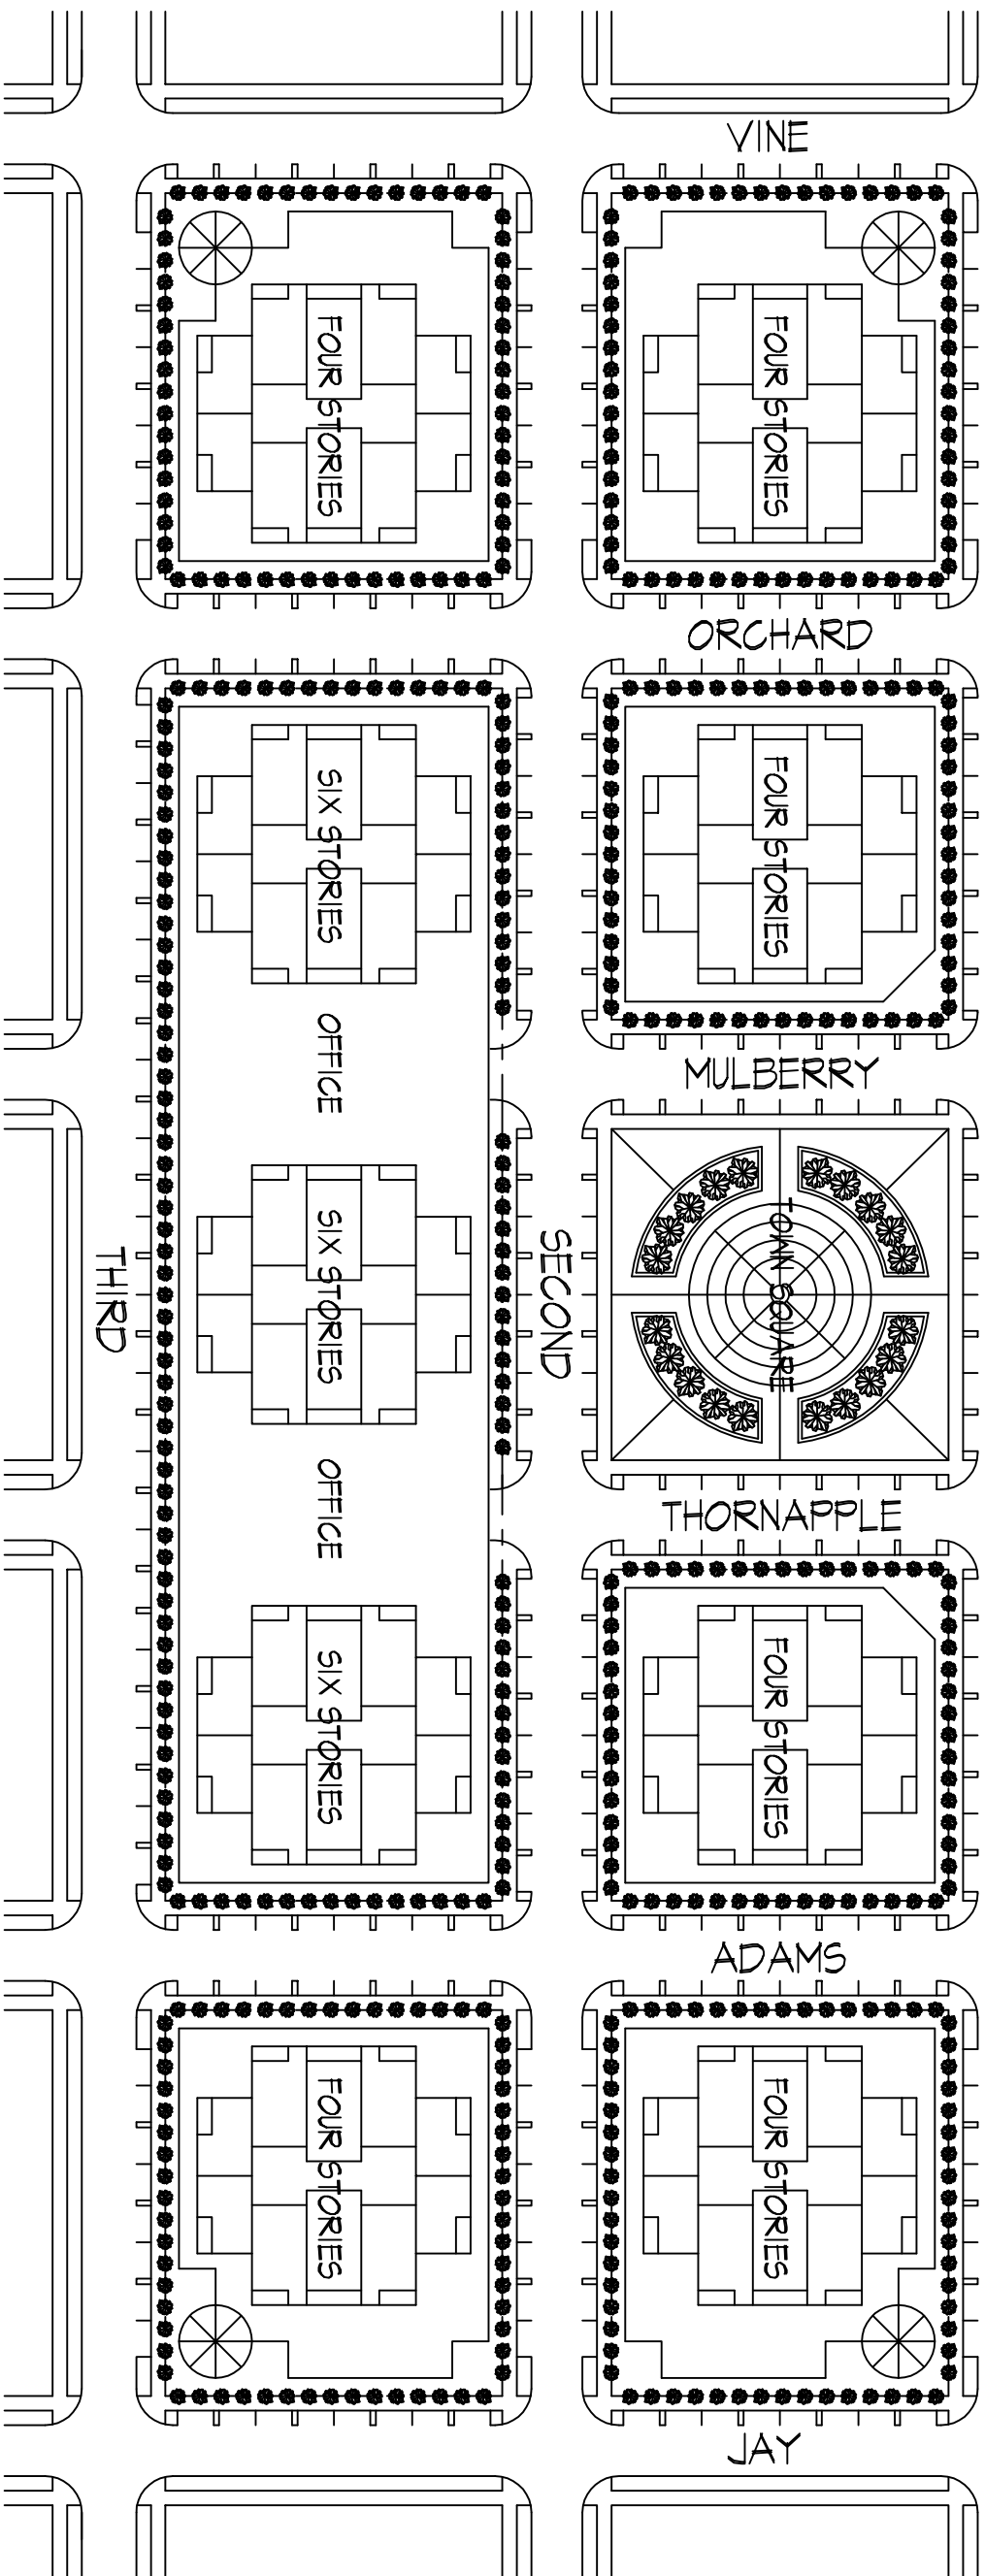

OVERALL SITE PLAN
SCALE: 1"=100'-0"

SUMMARY

RESIDENTIAL 420 UNITS (1200 SF - 1800 SF)
OFFICE SPACE 110,000 SQUARE FEET
RETAIL SPACE 288,000 SQUARE FEET
UNDERGROUND PARKING 1,000 SPACES

PROPOSED CONDOMINIUM / RETAIL MIXED USE BUILDING
PROJECT RIVERVIEW PLAZA
RIVERSIDE STREET, ST CLAIR, MICHIGAN
DATE 09/20/2006
REVISIONS 06/10/04
OVERALL SITE PLAN



PRIME DESIGN SYSTEMS, INC.
ARCHITECTURE INTERIORS PLANNING GRAPHICS
2397 OLD KENT ROAD WARREN, MI 48091 248-540-1711 FAX 248-540-3856 E-MAIL PDSGPD@MSN.COM