



NUDELL ARCHITECTS

31690 W. Twelve Mile Road
Farmington Hills, Michigan 48334
t 248 324 8800 f 248 324 5550

OFFICES IN

Dallas Texas
972 387 5900
Orlando Florida
407 740 8022
Costa Mesa, California
714 979 8100

NOTICE

THIS ARCHITECTURAL AND/OR ENGINEERING DRAWING IS GIVEN IN CONFIDENCE. NO USE, IN WHOLE OR PART, MAY BE MADE WITHOUT THE WRITTEN CONSENT OF NUDELL ARCHITECTS. ALL RIGHTS ARE HEREBY SPECIFICALLY RESERVED.

NUDELL ARCHITECTS
COPYRIGHT YEAR 2005



Architecturally Engineered Structures, P.L.L.C.
Structural Engineering Corporation
1115 E. River Drive
Troy, Michigan 48068-0007
Telephone: 248.873.0367
Facsimile: 248.873.0362
AEstructures@AEStructures.com

project title

INFINTI OF ANN ARBOR

SCIO TOWNSHIP, MICHIGAN

sheet title FEATURED GLASS WALL FRAME AND SECTIONS

DO NOT SCALE DRAWINGS
USE FIGURED DIMENSIONS ONLY


project number
2005-253

drawn JY
checked MV
approved MV

issued for date
50% REVIEW 03/20/06
95% REVIEW 03/30/06
FINAL REVIEW 04/25/06
BIDS AND PERMIT 04/28/06

sheet

S-201

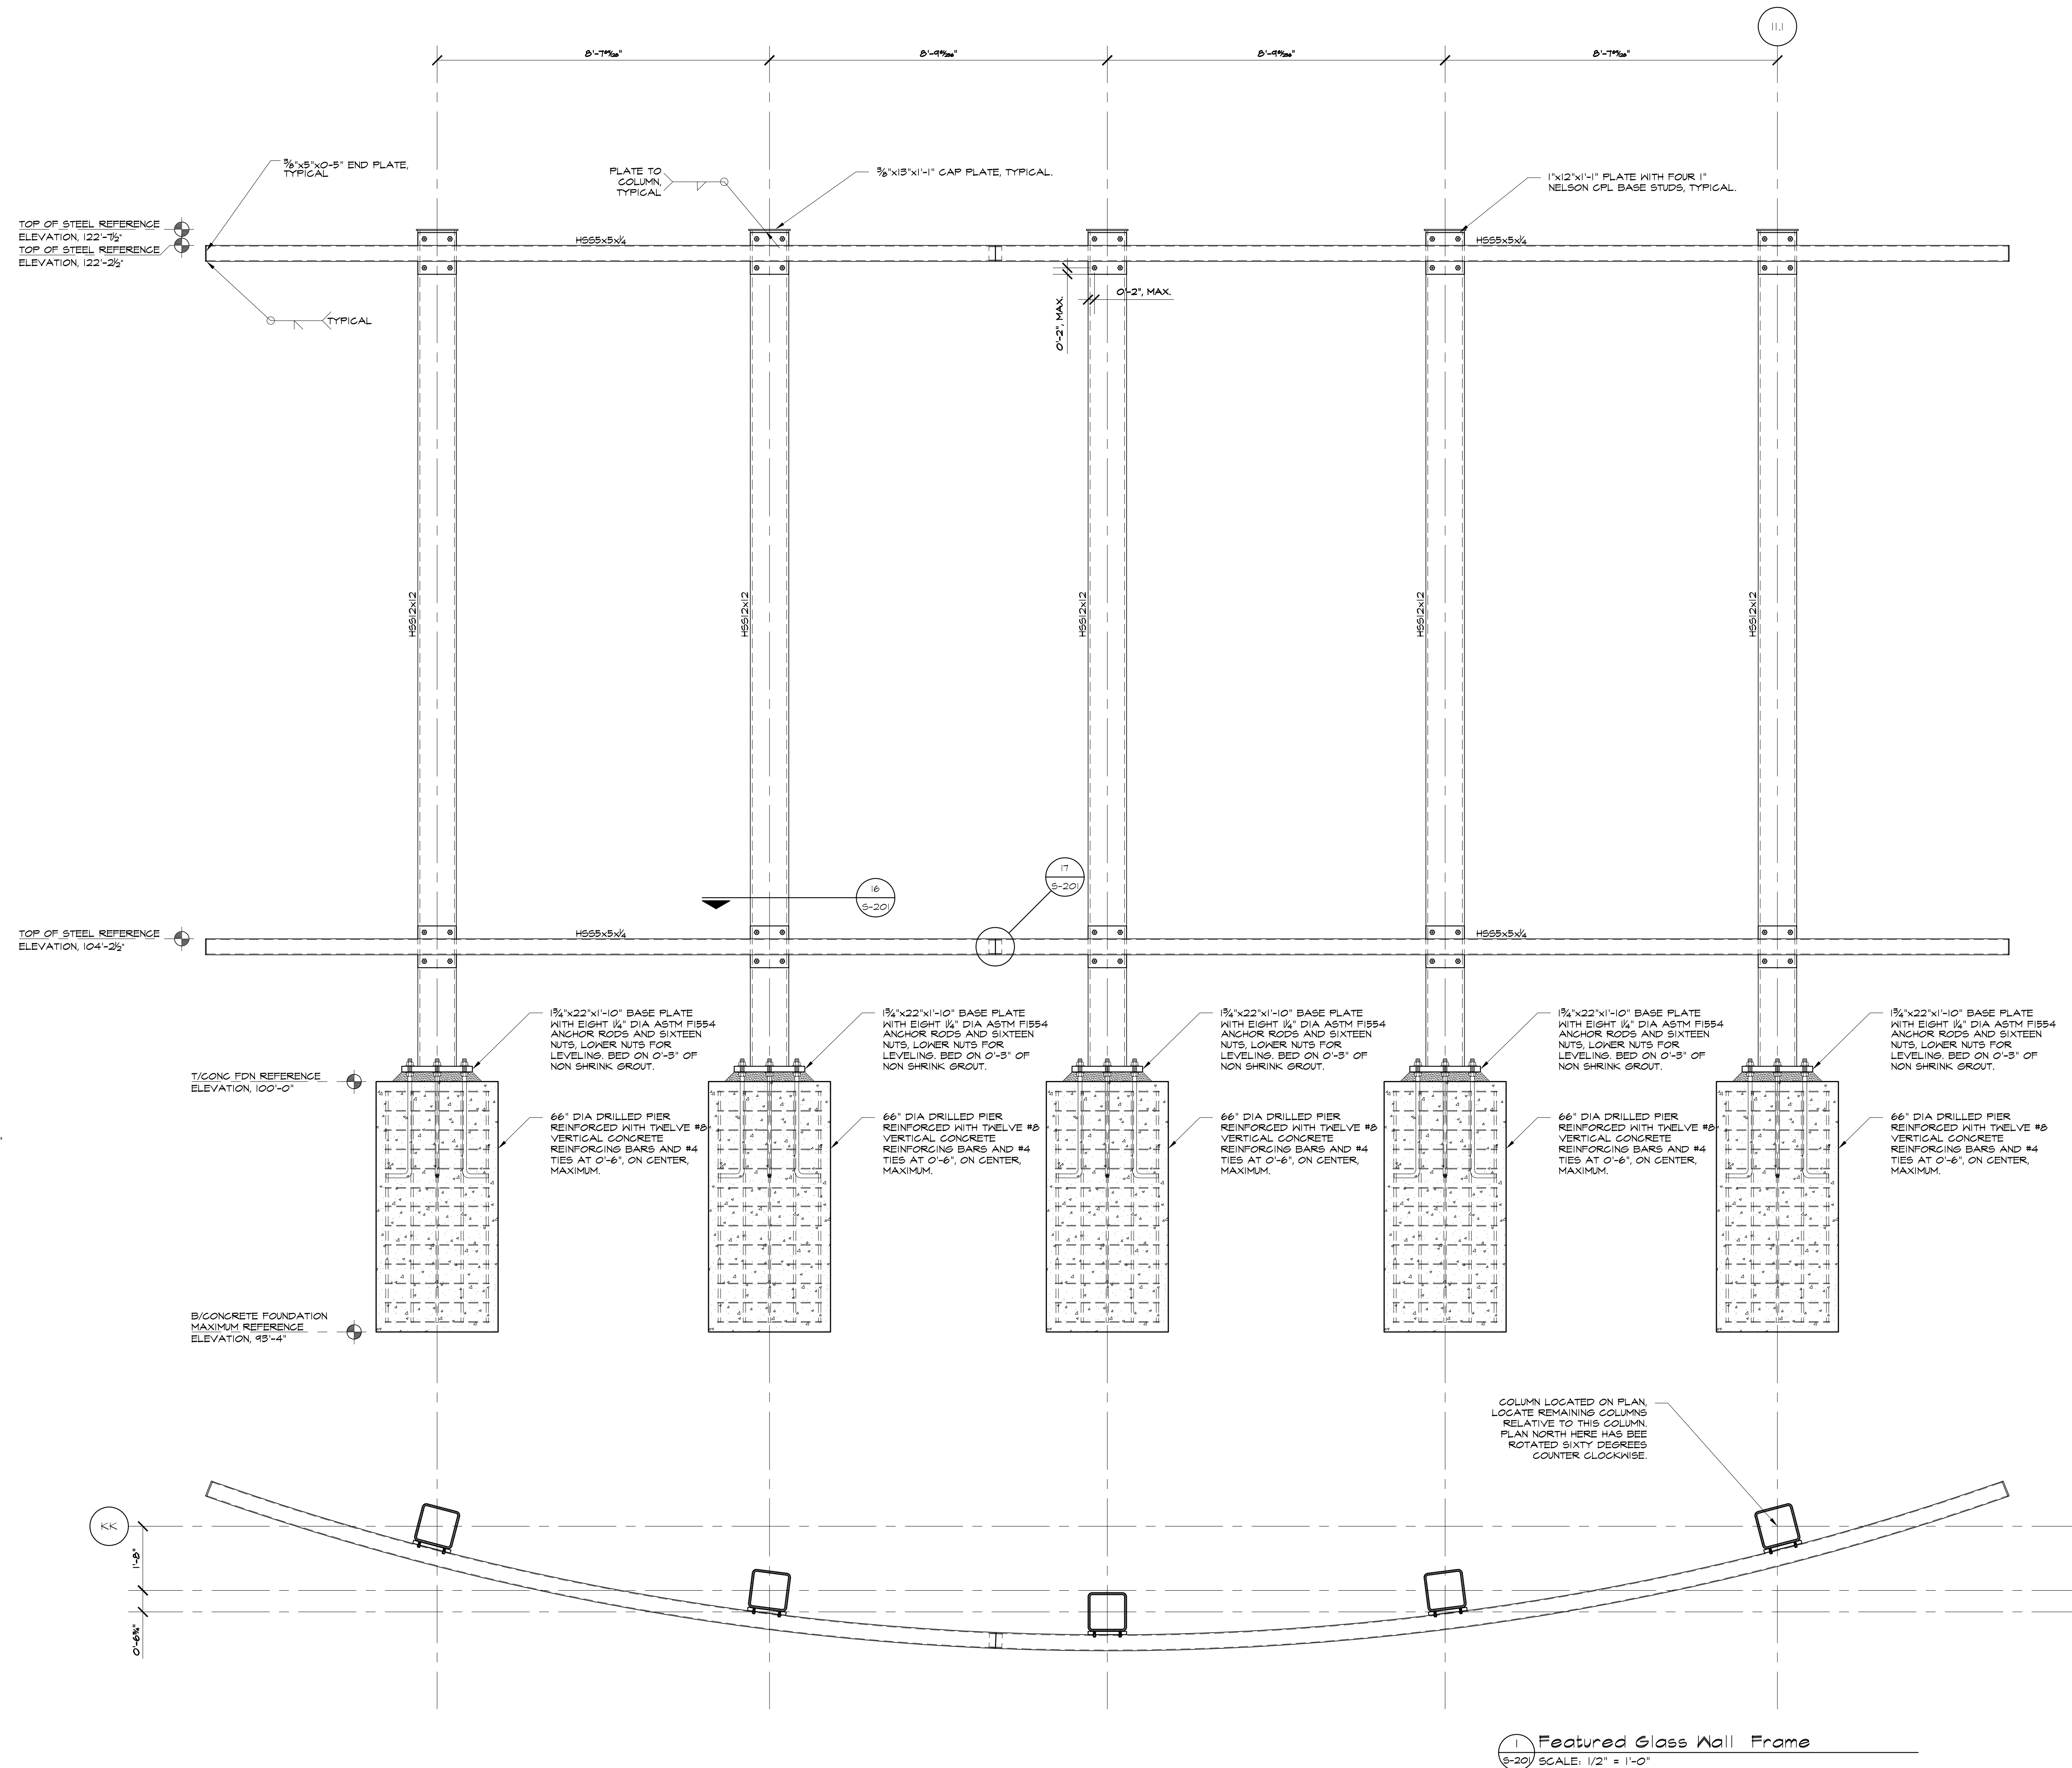

17 Detail
SCALE: 1/2" = 1'-0"

16 Section
SCALE: 1/2" = 1'-0"

1 Featured Glass Wall Frame
SCALE: 1/2" = 1'-0"