


DRAWING S1-1D NOTES: FOUNDATION DIMENSION PLAN

1. SEE DRAWING SO-1 AND SO-2 FOR GENERAL NOTES AND ABBREVIATIONS, ET AL. SEE DRAWING S1-1 FOR FOUNDATION AND SLAB ON GRADE PLAN.

MISC4. THE STRUCTURAL DRAWINGS SHOW A PORTION OF THE WORK TO BE PERFORMED BY THE CONTRACTOR. SUPPLEMENTARY REQUIREMENTS FOR STRUCTURAL STEEL, CONCRETE, ETC. MAY BE FOUND WITHIN THE DRAWINGS OF OTHER DISCIPLINES AND WITHIN THE DRAWING TO BE PREPARED BY THE MEMBRANE STRUCTURE MANUFACTURER AND REMAINS THE RESPONSIBILITY OF THE CONTRACTOR.

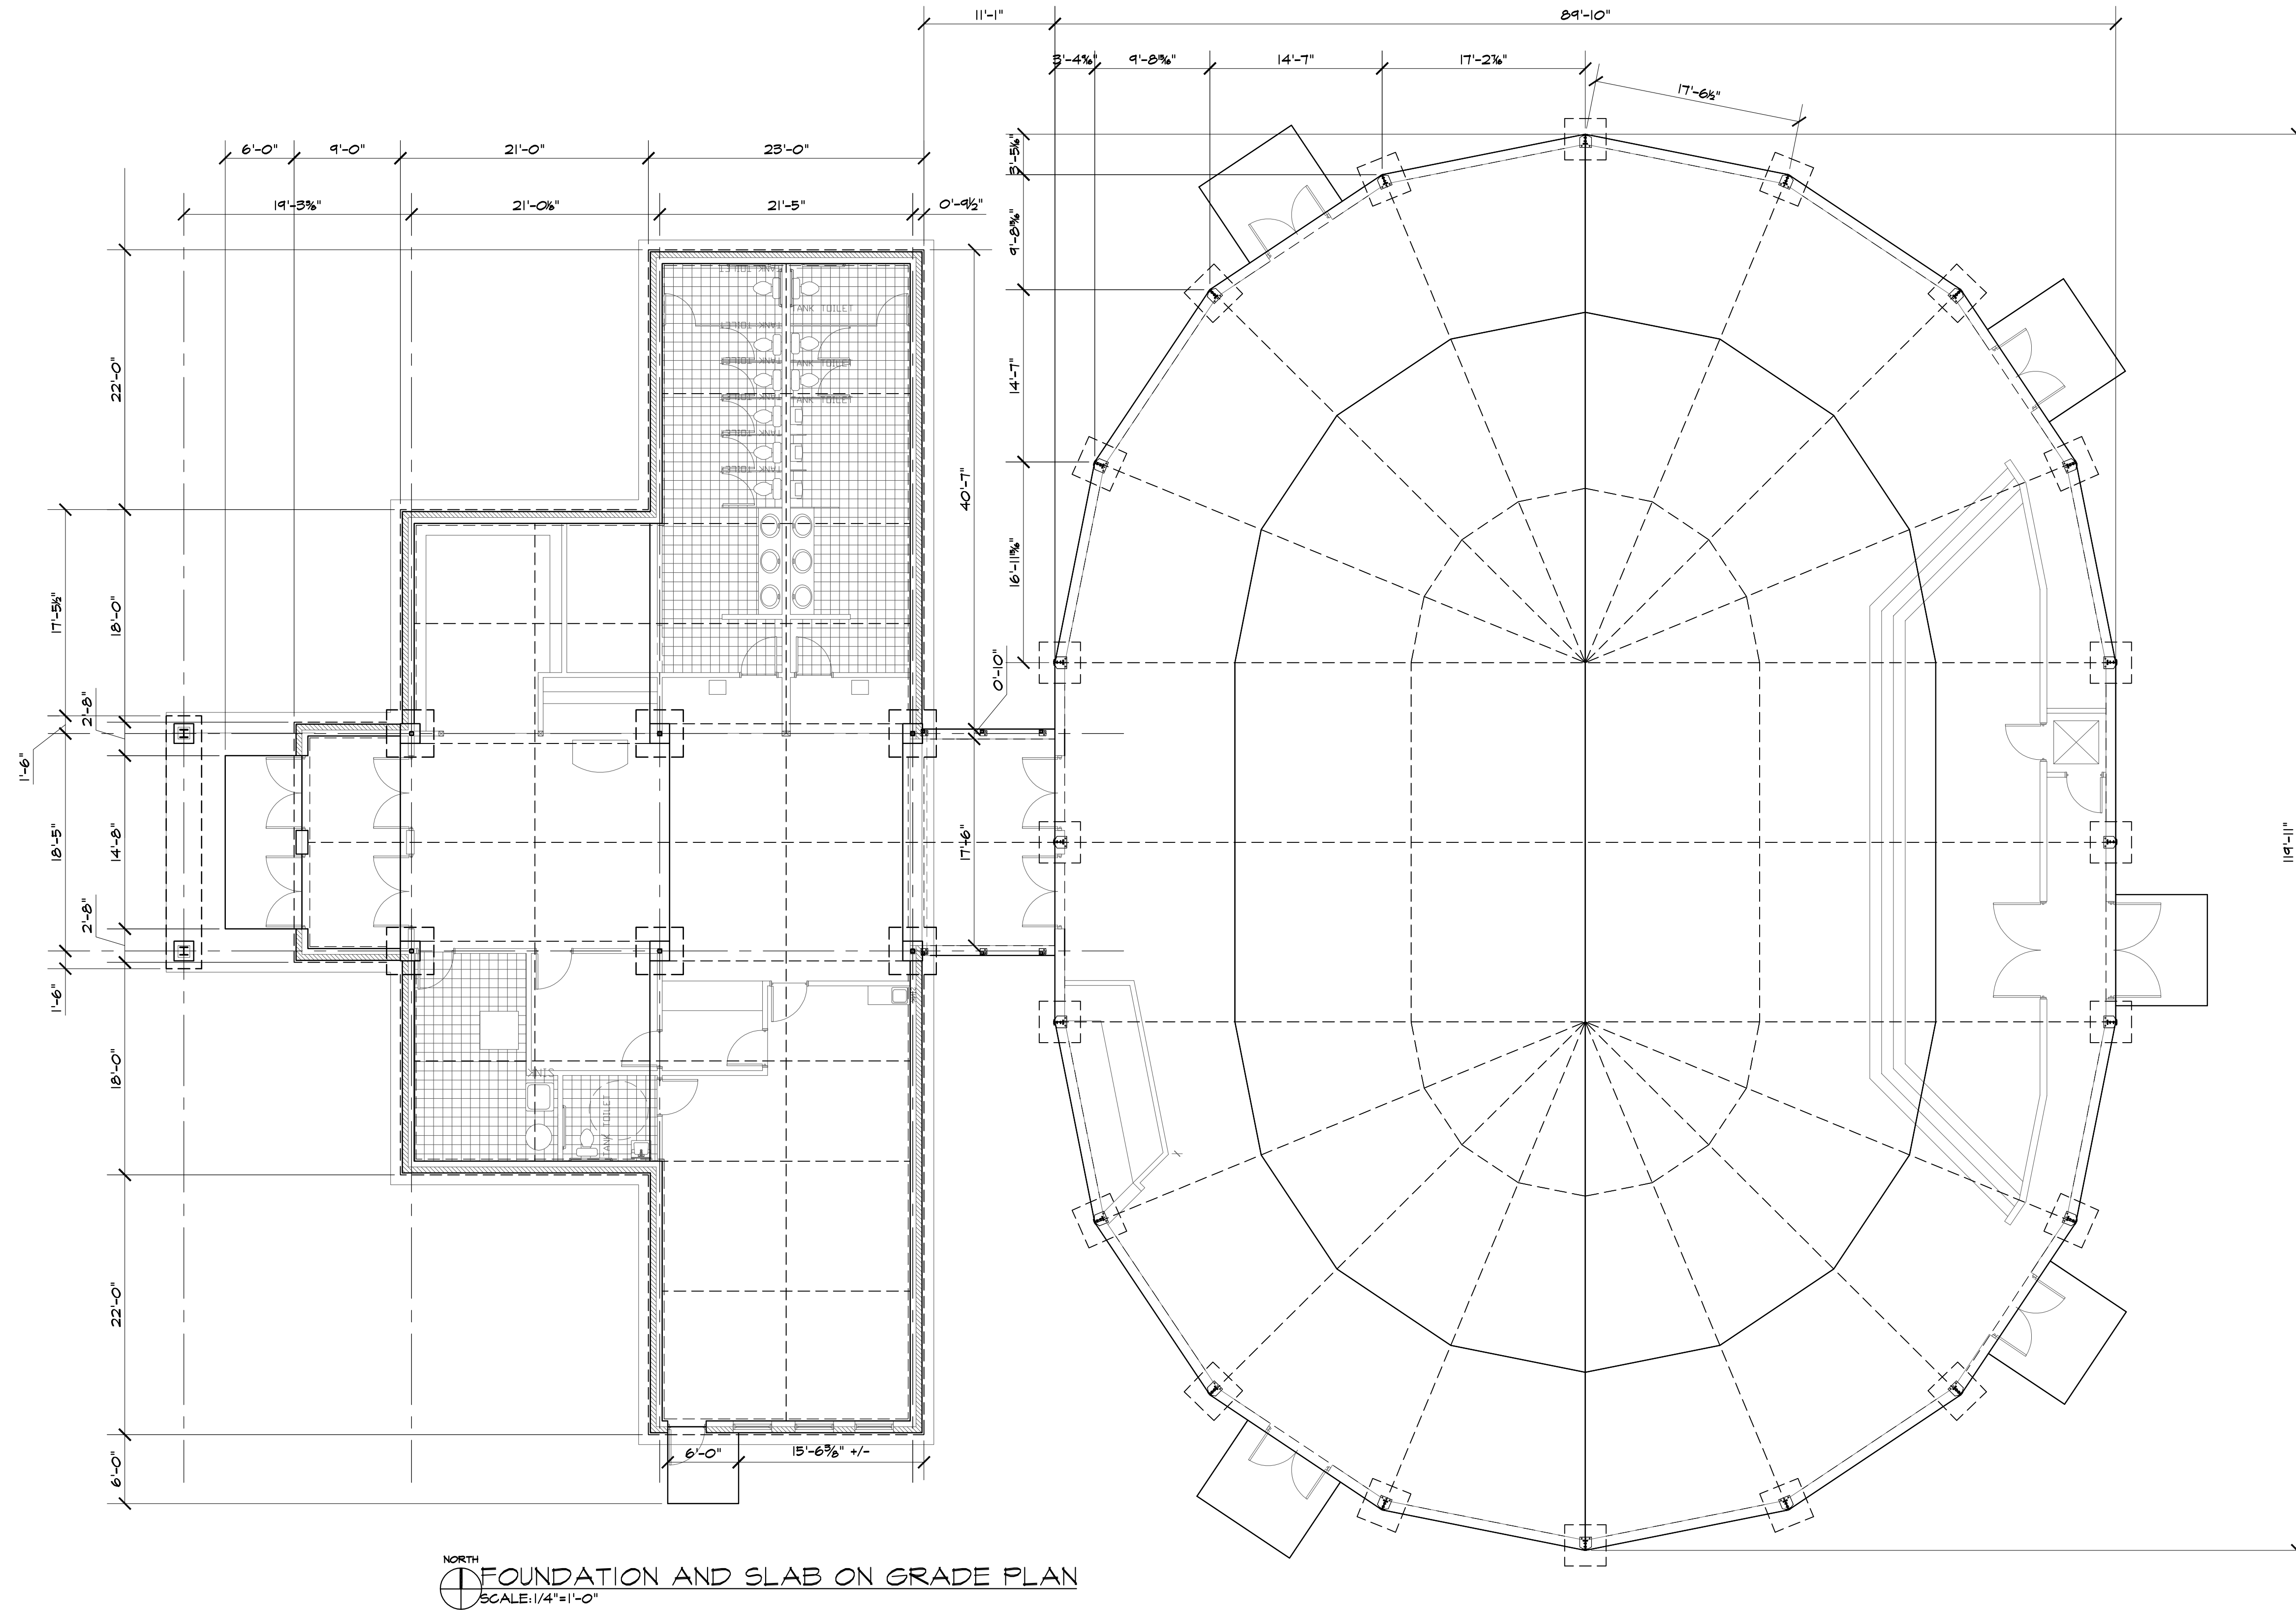

DO NOT SCALE PRINTS

THESE DRAWINGS, IDEAS AND DESIGNS ARE THE PROPERTY OF ARISTA DESIGN, INC., AND MAY NOT BE REPRODUCED IN ANY MANNER WHATSOEVER, NOR ARE THEY TO BE ASSIGNED TO ANY THIRD PARTY WITHOUT FIRST OBTAINING EXPRESS WRITTEN PERMISSION FROM ARISTA DESIGN, INC.

WRITTEN DIMENSIONS ON THESE DRAWINGS SHALL TAKE PRECEDENCE OVER SCALED DIMENSIONS. CONTRACTOR SHALL VERIFY AND BE RESPONSIBLE FOR ALL DIMENSIONS AND CONDITIONS ON THE JOB, AND THE ARCHITECT MUST BE NOTIFIED IN WRITING OF ANY VARIATIONS FROM DIMENSIONS, CONDITIONS AND SPECIFICATIONS SHOWN BY THESE DRAWINGS.

Consultant:

Architecturally Engineered Structures, PLLC
Structural Engineering Consultants
www.AEStructures.com
1119 Gifford Drive
Troy, Michigan 48068-6507
Telephone: 248.623.5961
Facsimile: 248.623.5962
AristaDesign@aeStructures.com

Owner/Developer:

ASSEMBLIES OF GOD
31500 W. THIRTEEN MILE
SUITE 140
FARMINGTON HILLS, MI 48334

Project:

PROPOSED NEW SANCTUARY

Fa-Ho-Lo CAMP AND CONFERENCE CENTER


3000 MT. HOPE RD.
GRASS LAKE, MI 49240

Scale:
1/8" = 1'-0"

Sheet Title:

FOUNDATION AND SLAB ON GRADE PLAN
Revisions:

Arista Design, Inc.

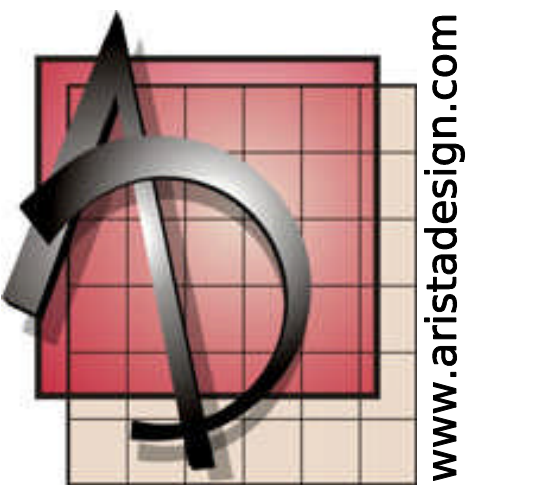

9368 Eastwind Street
Livonia, MI 48150-4524
Tel/Fax: 734.542.3911

SEAL:

Issued For:

BIDS / PERMITS

Date:

27 JUNE 2005

Project No:

UAG-03

Drawing No:

S1-1d