

FOUNDATION SCHEDULE			
DEMARICATION	SF-2x2	SF-4x4	
FOOTING SIZE	2'-0"x2'-0"x2'-10"	4'-0"x4'-0"x2'-10"	
REINFORCEMENT	NONE REQUIRED	NONE REQUIRED	

FOUNDATION SCHEDULE


SCALE: NOT TO SCALE

FOUNDATION SCHEDULE NOTES:

1. DEPTH OF FOUNDATION INDICATED HERE SHALL BE CONSIDERED A MINIMUM. DEPTH OF FOUNDATION CAN VARY BASED UPON INFLUENCING FACTORS. THICKNESS OF INTERIOR FOUNDATIONS MAY BE INCREASED TO PLACE THE BOTTOM OF FOUNDATION AT (OR BELOW) CODE-REQUIRED FROST DEPTH. THIS IS AN ACCEPTABLE METHOD OF PROTECTING THE FOUNDATION BEARING STRATUM DURING WINTER CONSTRUCTION. THICKNESS OF INTERIOR FOUNDATIONS MAY BE INCREASED TO PLACE THE BOTTOM OF FOUNDATION AT BEARING ELEVATION REQUIRED TO ATTAIN NET ALLOWABLE BEARING CAPACITY REQUIRED.

DRAWING S11 NOTES: FOUNDATION AND SLAB ON GRADE PLAN

- SEE DRAWING S0.1 AND S0.2 FOR GENERAL NOTES.
- TYPICAL DETAILS APPLY TO ALL DRAWINGS. USE THROUGHOUT, EXCEPT WHERE OTHERWISE SHOWN OR NOTED.
- TOP OF CONCRETE SLAB ON GRADE REFERENCE ELEVATION VARIES AND IS NOTED ON PLAN. CONCRETE SLAB ON GRADE SHALL BE 4" THICK. THE CONTRACTOR MAY CHOOSE TO PROVIDE ONE OF THE FOLLOWING TYPES OF REINFORCEMENT:
 - THE CONTRACTOR MAY CHOOSE TO PROVIDE 30 POUNDS PER CUBIC YARD STEEL FIBER REINFORCEMENT PLUS ONE POUND PER CUBIC YARD OF NYLON FIBER REINFORCEMENT.
 - THE CONTRACTOR MAY CHOOSE TO PROVIDE A WELDED WIRE FABRIC OF STANDARD ASTM WIRE REINFORCEMENT, 6x6 - #2.9x#2.9.
- COORDINATE ENTRY SLAB SIZE, LOCATION, AND ELEVATION WITH ARCHITECTURAL, CIVIL, AND LANDSCAPE (OR SITE) DRAWINGS. REVIEW THESE DRAWINGS FOR ANY ADDITIONAL AND SUPPLEMENTARY REQUIREMENTS SUCH AS BRICK PAVERS SET UPON THE ENTRY SLAB AND JOINTING PATTERNS, TO NAME TWO POTENTIAL ITEMS FOR COORDINATION.
- TOP OF FOOTINGS ELEVATION 48'-0", UON.
- ALL DIMENSIONS MUST BE OBTAINED FROM THE ARCHITECTURAL DRAWINGS PRIOR TO PREPARING SHOP DRAWINGS. SEE GENERAL NOTES FOR ADDITIONAL EXAMPLES OF DIMENSIONS THAT MUST BE COORDINATED/VERIFIED WITH OTHERS PRIOR TO PREPARING SHOP DRAWINGS.

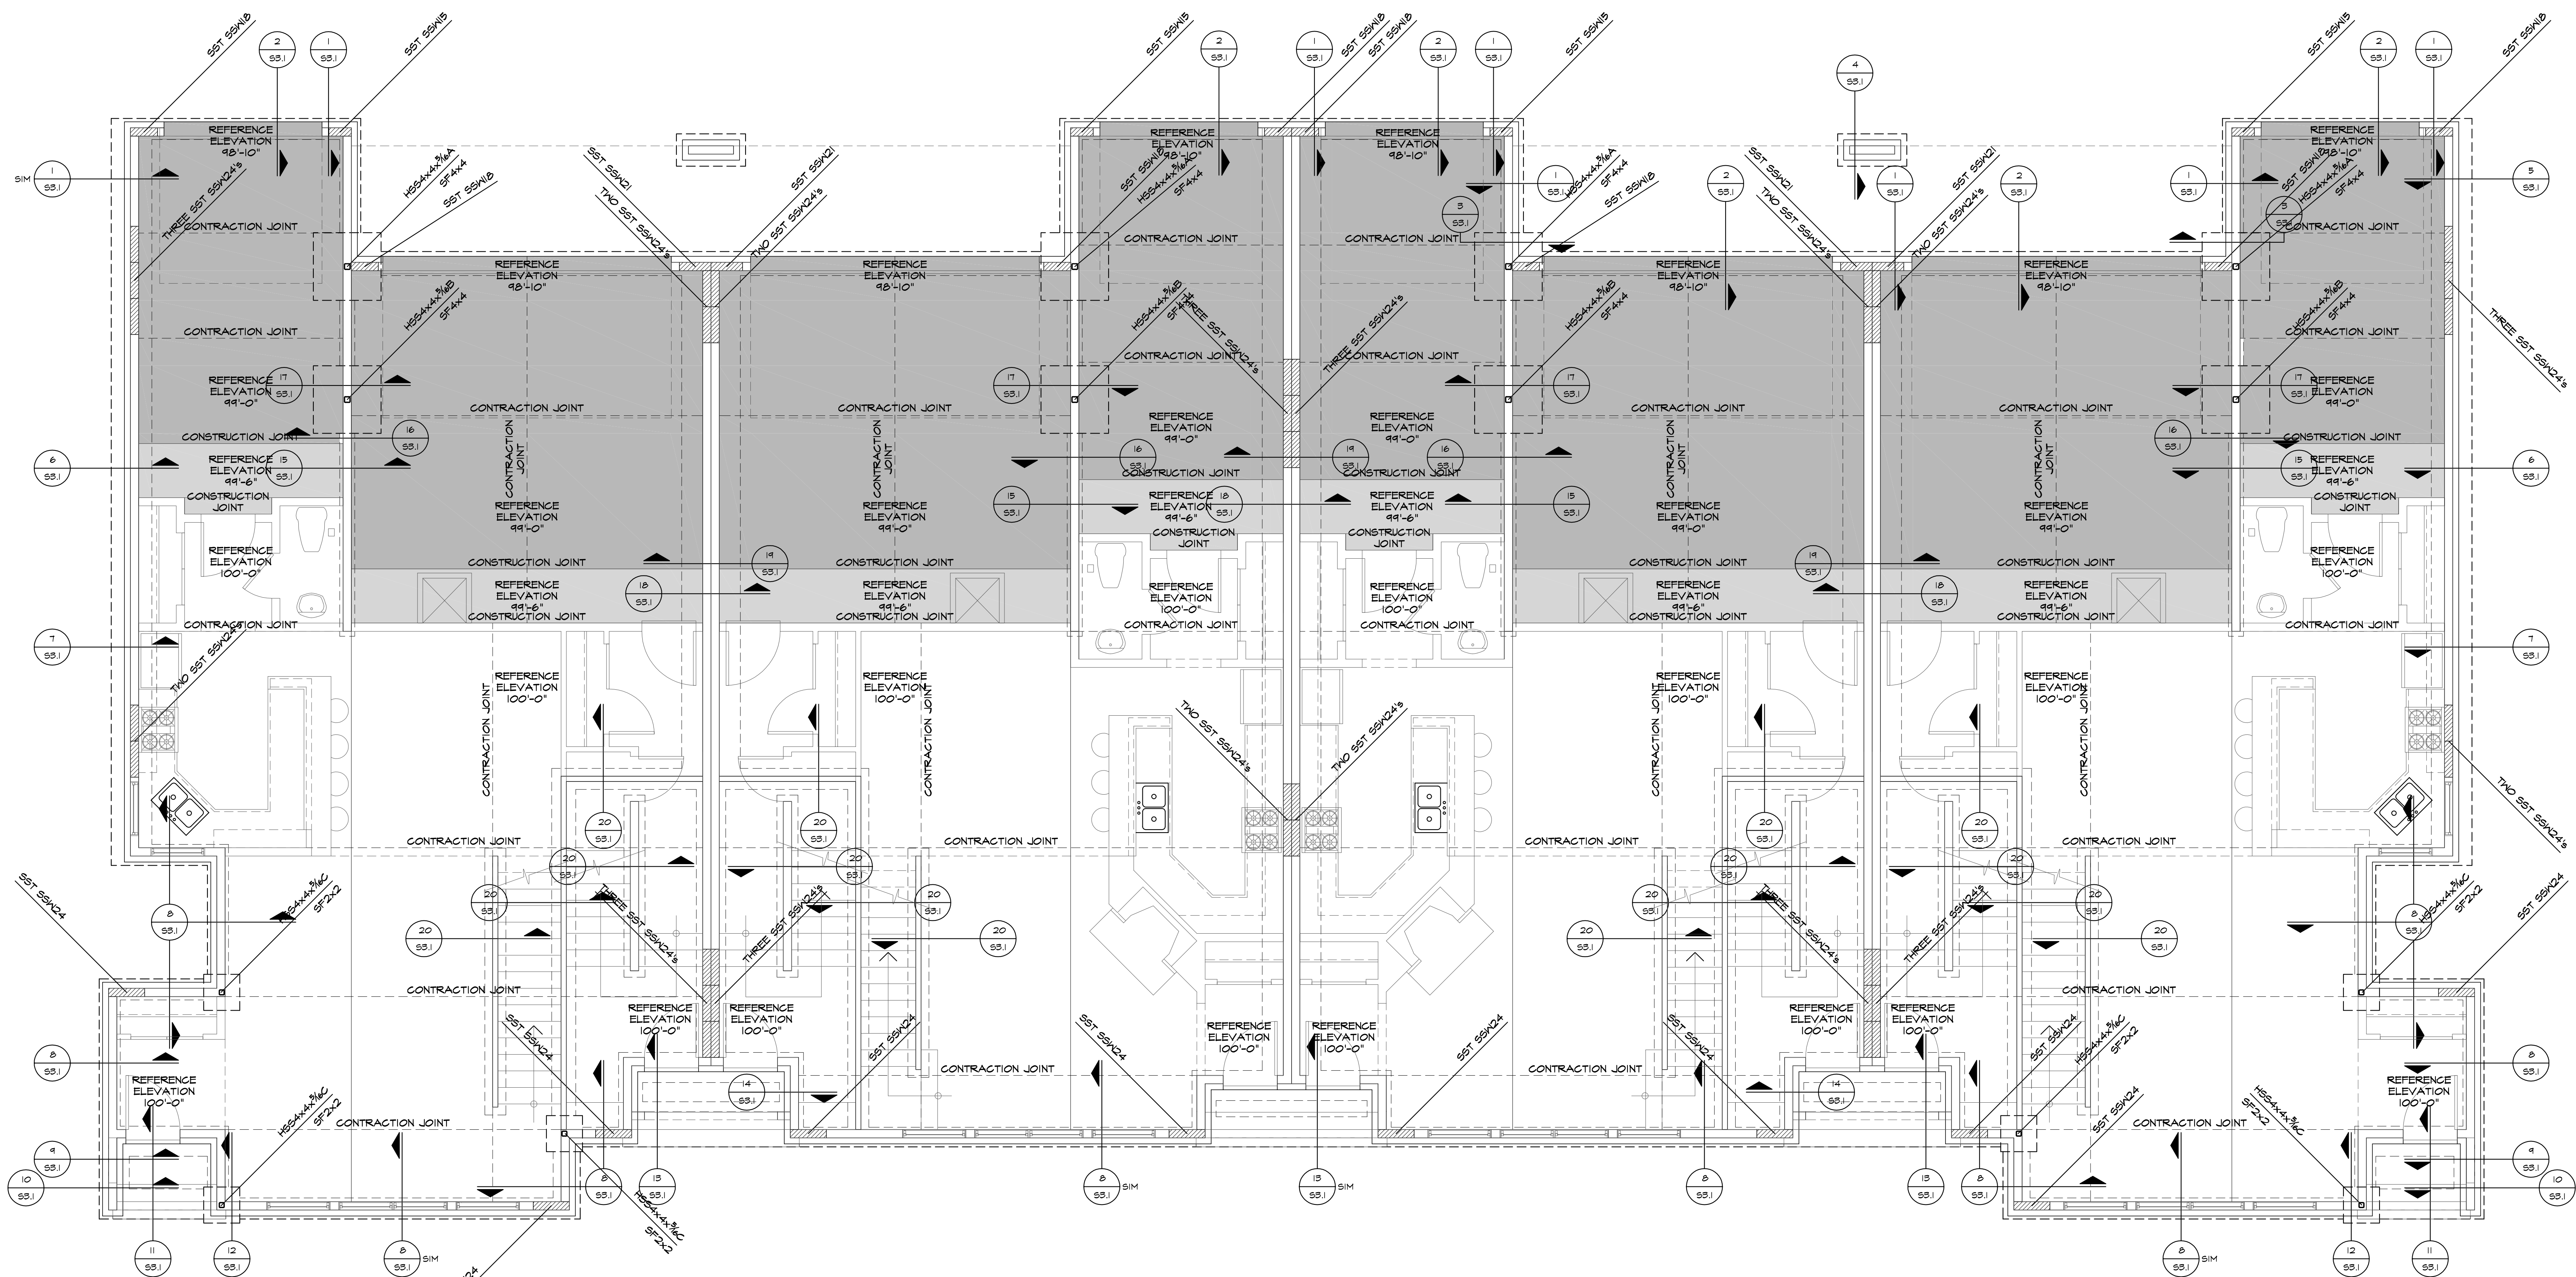

foundation and slab on grade plan-eight-plex building

SCALE: 1/4"=1'-0"

preview
 ARCHITECTURE + PLANNING, L.L.C.
 512 Madison Avenue - Rochester - Michigan - 48307
 Ph. 248.652.4112
 www.previewapp.com
 michigan@previewapp.com

Fort Collins, Colorado

Rochester, Michigan

PROJECT:
**Mill Town
 Condominium
 Development**
 Mill Street
 Rochester, Michigan

CLIENT:
**Trident
 Rochester, LLC**
 3400 East Lafayette
 Detroit, Michigan 48310
 586.987.8006

NO.	DESCRIPTION	DATE
1	Review	02.21.09

CONSULTANT:
**AE
 STRUCTURES**
 Architecturally Engineered Structures, PLLC
 Structural Engineering Consultants
 www.AEStructures.com
 1118 Joshua Drive
 Troy, Michigan 48068-6507
 Telephone / Facsimile: 248.628.0111
 AEStructures@AEStructures.com

SEAL:
**Preliminary. Not
 for Construction**

SHEET TITLE:
 PROJECT NUMBER:
 2003-131
 DRAWN BY:
 CHECKED BY:
 SHEET NUMBER:

S1.1